
PROPOSED SITE PLAN | TECH ED ADDITION

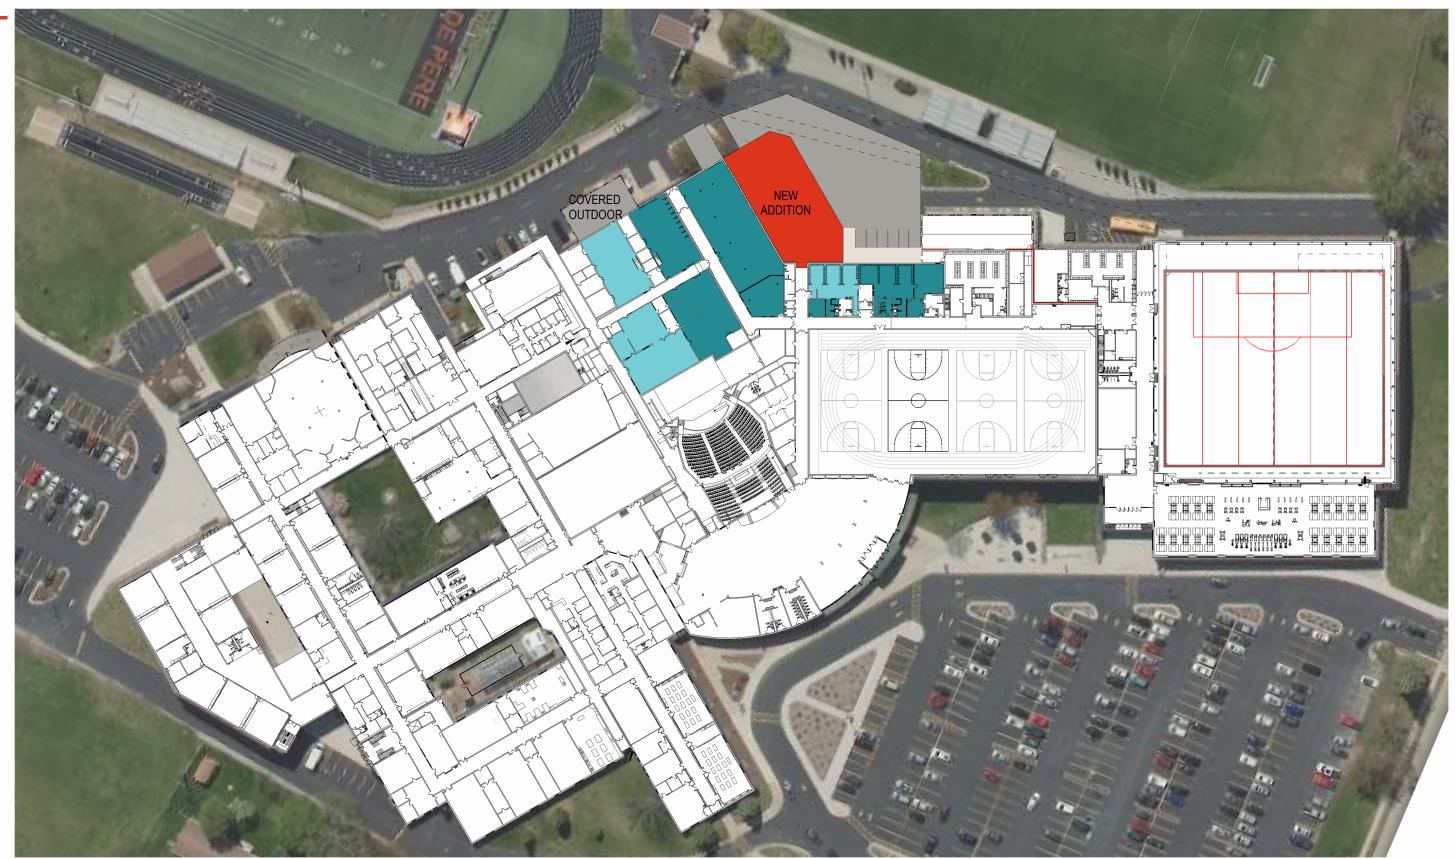



© 2022 BRAY ASSOCIATES ARCHITECTS, INC

FIRST FLOOR PLAN | TECH ED ADDITION





BRAYARCHITECTS